



TRAIL PATH DETAIL CROSS- SECTION
Not To Scale

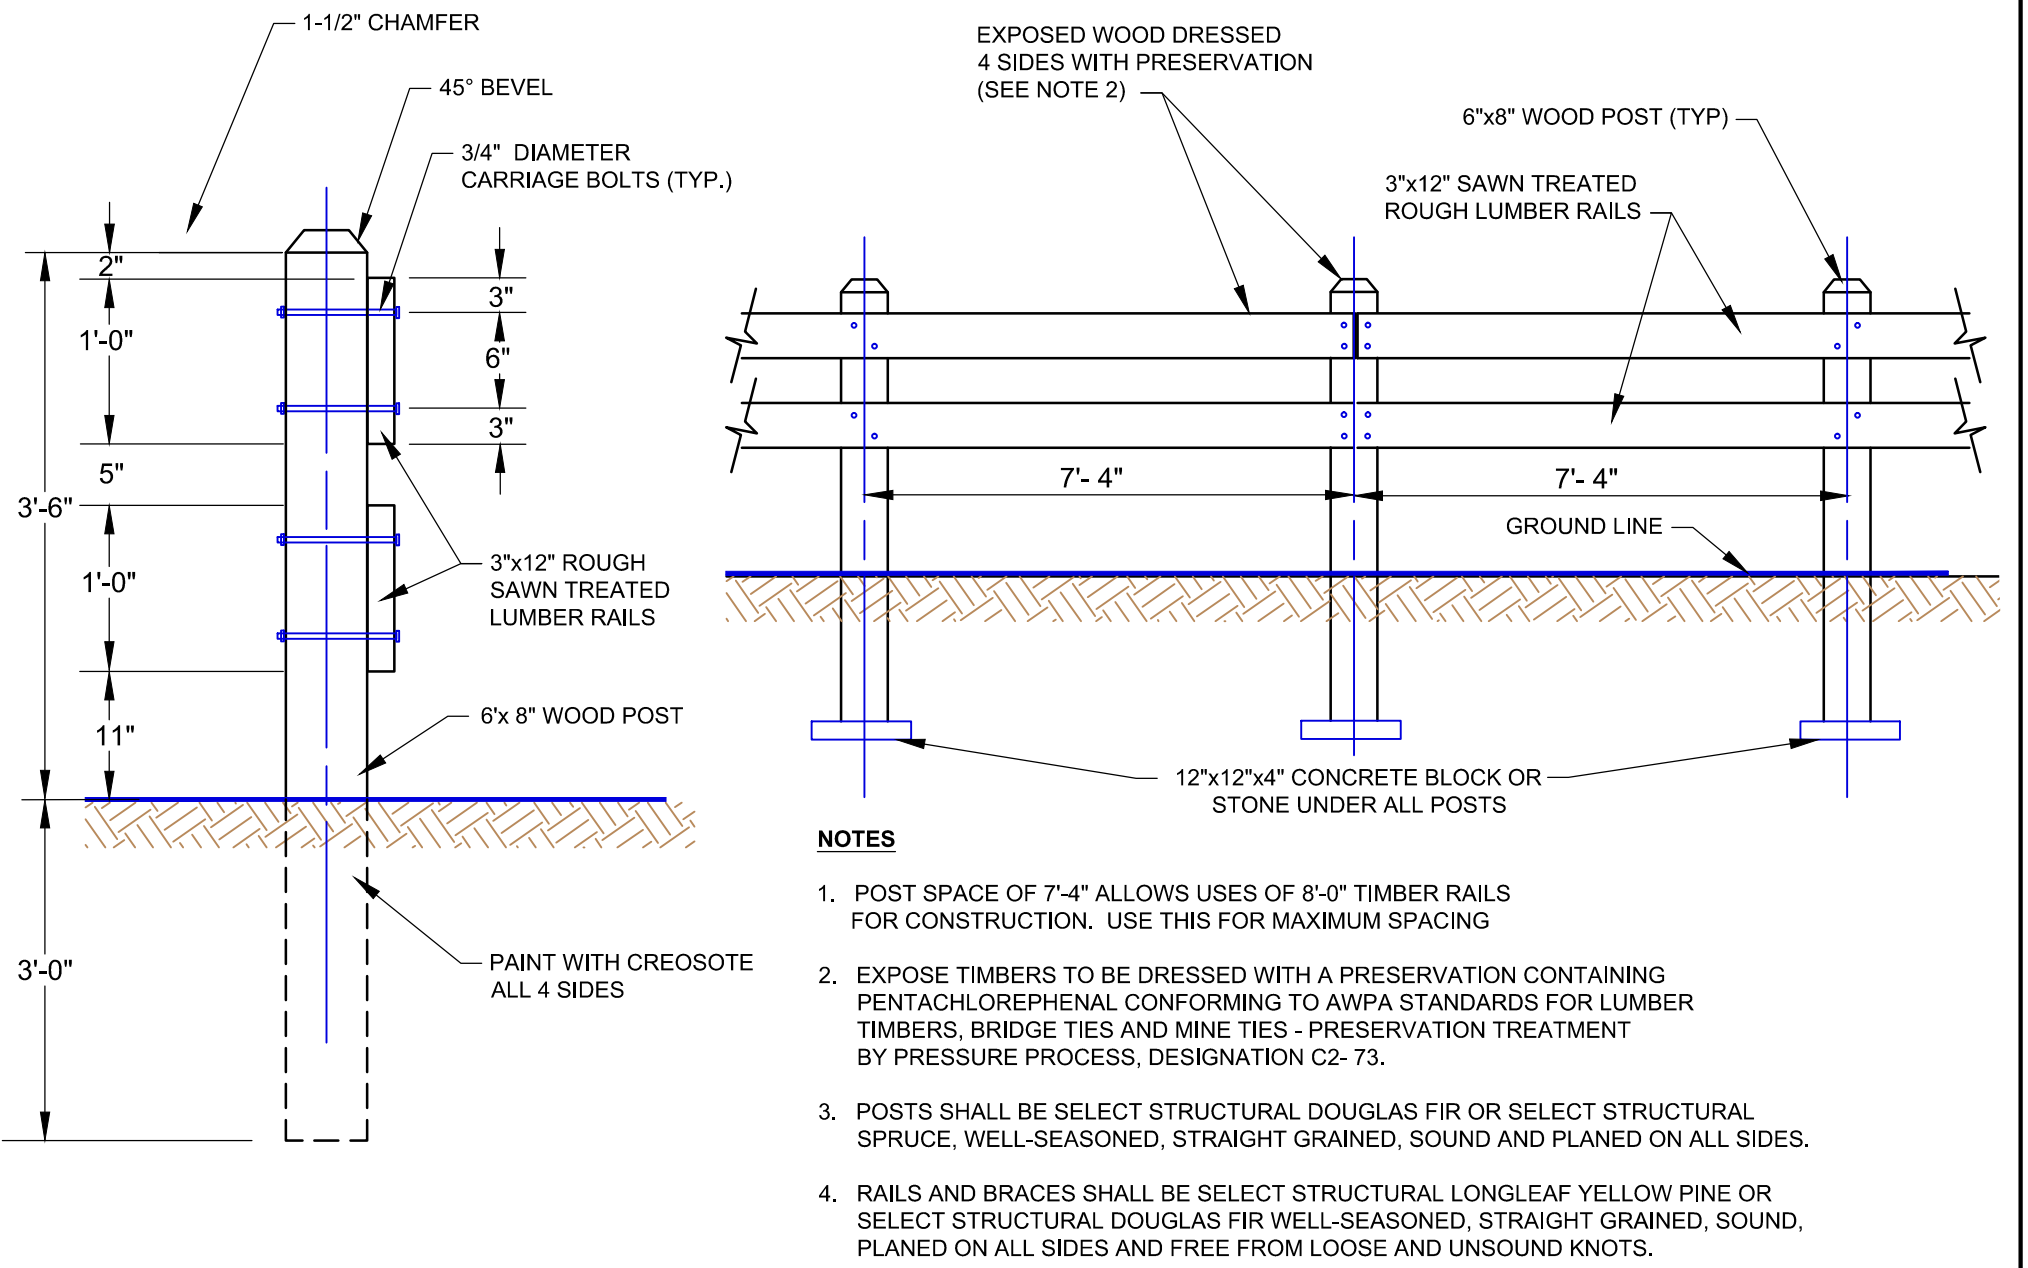

TIMBER GUARD RAIL DETAIL
Not To Scale

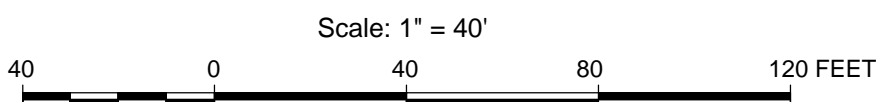

			EXISTING CONDITIONS PLAN		Survey DFK/PDC
			SCALE: 1"= 40' DATE: SEPTEMBER 9, 2014		Draft TGS
			RAIL TRAIL - HIGH ROCK STREET NEEDHAM, MA		Check ALD
DATE REVISION BY			Prepared for: ENGINEERING DEPARTMENT DEPARTMENT OF PUBLIC WORKS NEEDHAM, MA 02492		Job. No. XXXXXX
DRAFT			NEEDHAM DEPARTMENT OF PUBLIC WORKS ENGINEERING DIVISION		Sheet 1 of 7
			500 Dedham Avenue, Needham, MA 02492 (781) 455-7550		Dwg. No.