




TRAIL PATH DETAIL CROSS- SECTION  
Not To Scale

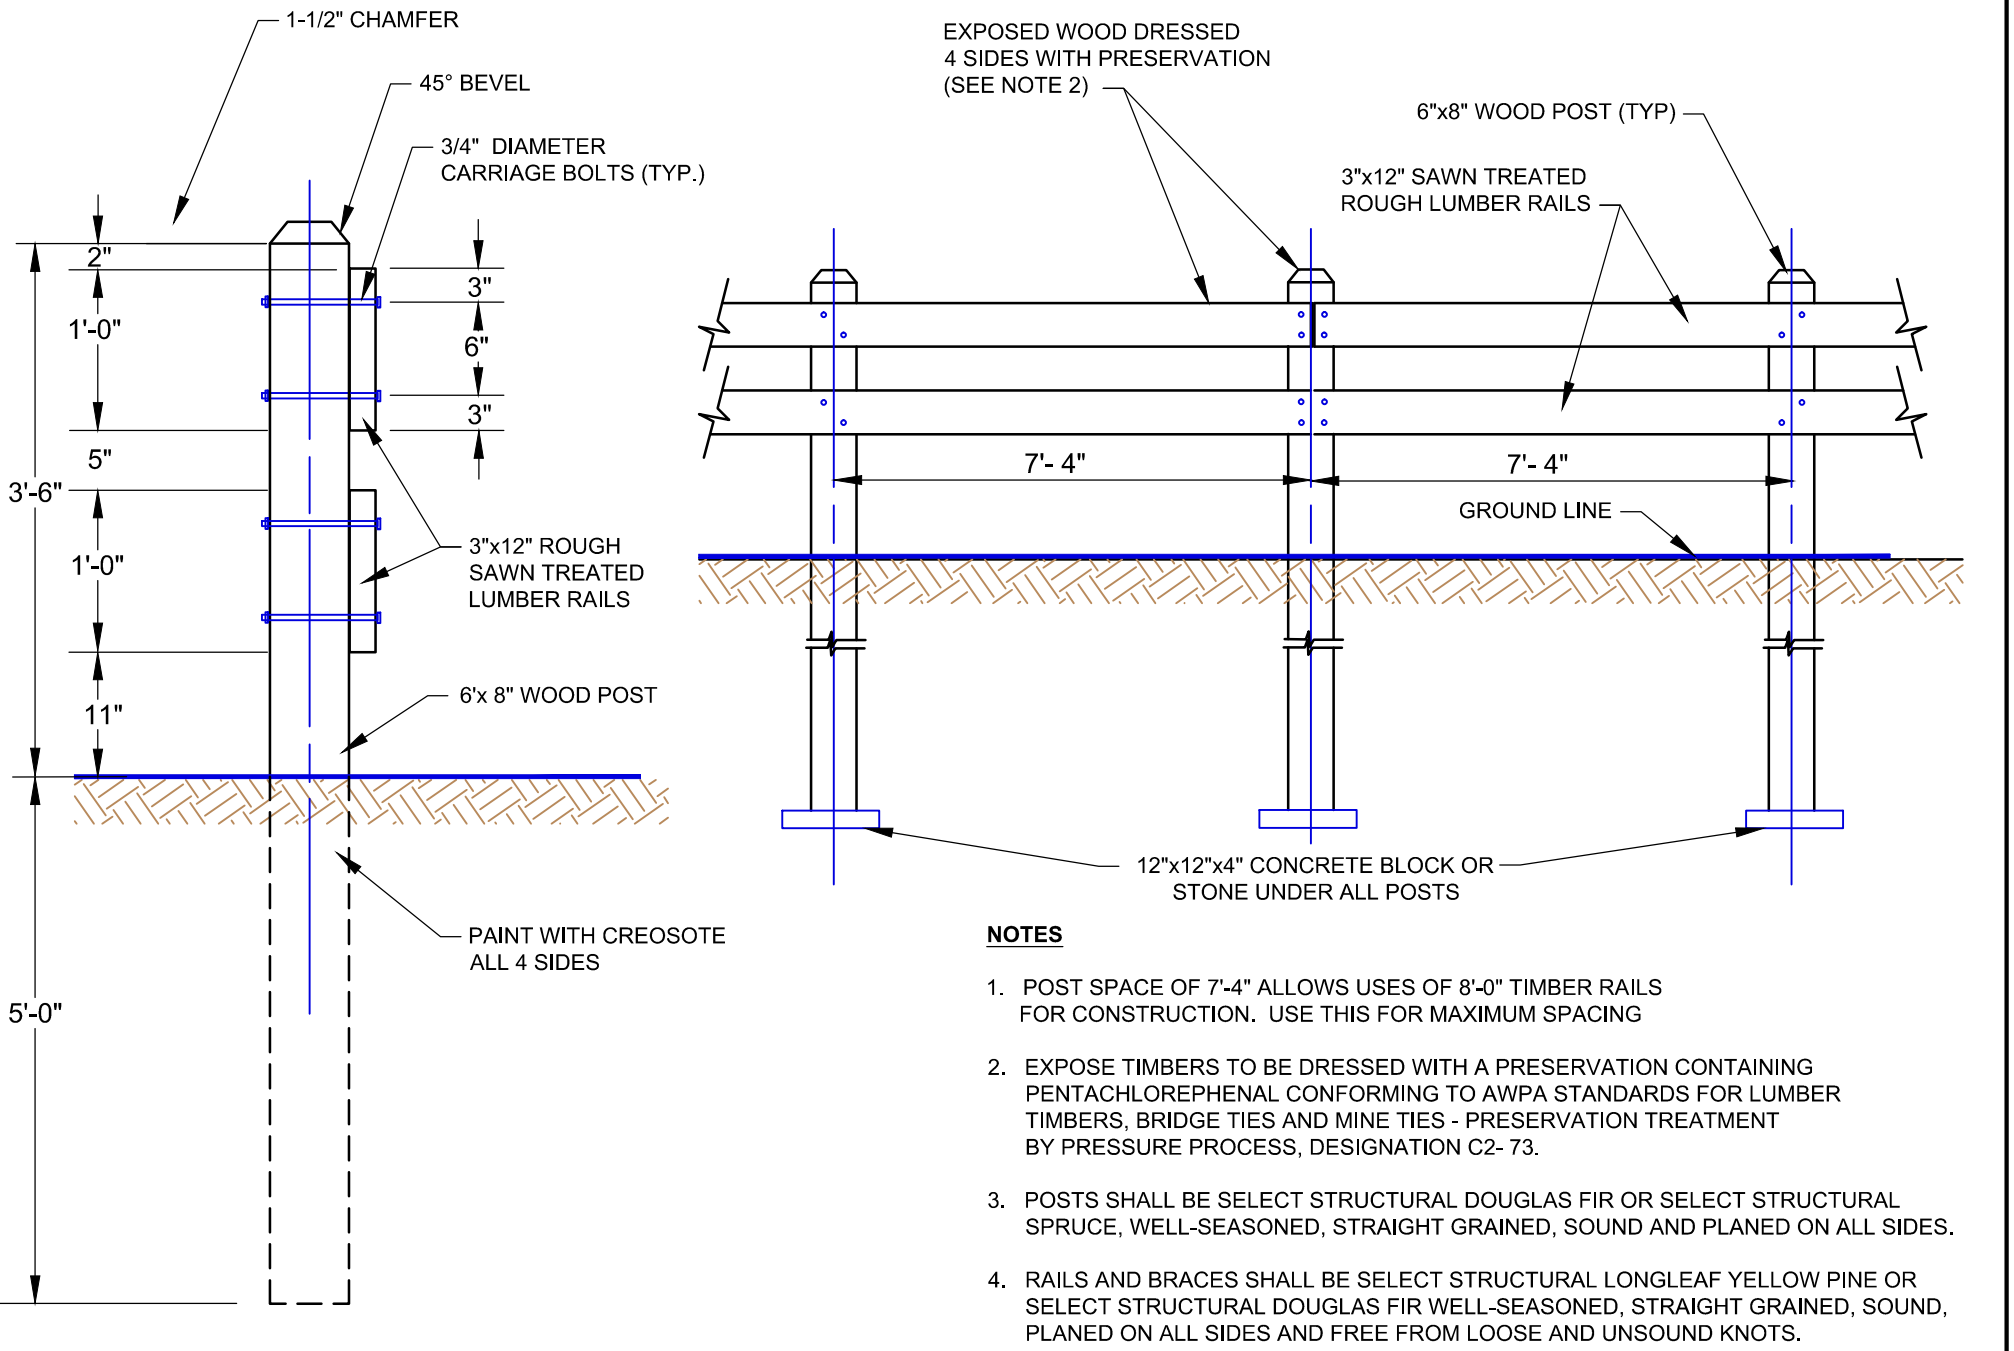

TIMBER GUARD RAIL DETAIL  
Not To Scale

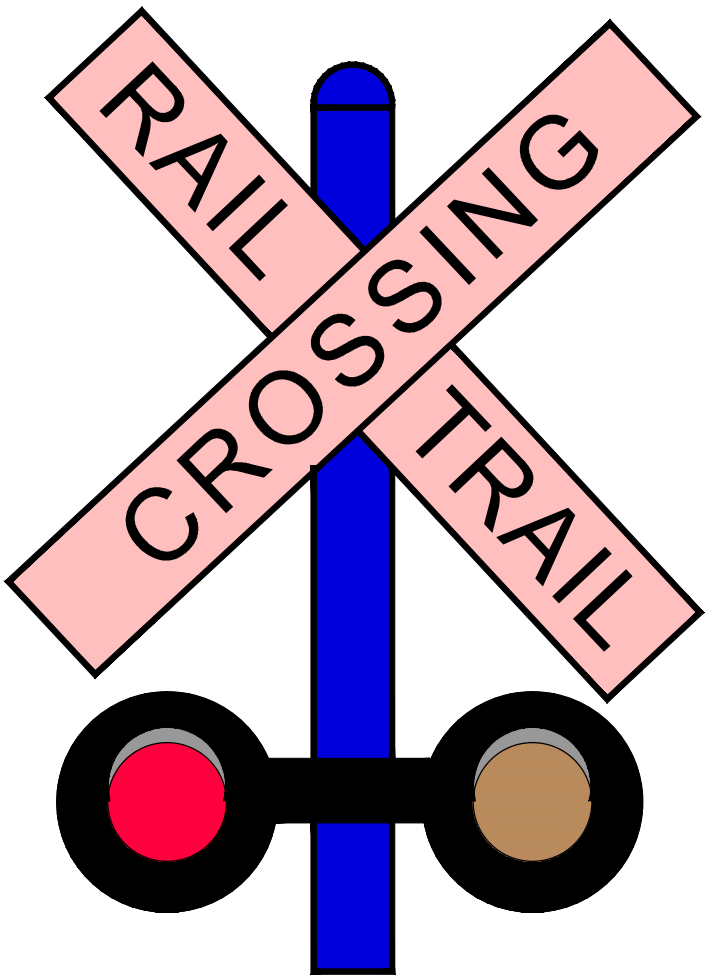

PROPOSED RAIL TRAIL SIGNAGE  
Not To Scale

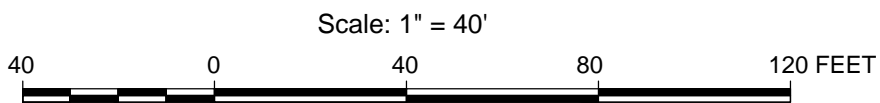

			EXISTING CONDITIONS PLAN		Survey DFK/PDC
			SCALE: 1"= 40'      DATE: SEPTEMBER 9, 2014		Draft TGS
			RAIL TRAIL - HIGH ROCK STREET NEEDHAM, MA		Check ALD
DATE      REVISION      BY			Prepared for: ENGINEERING DEPARTMENT DEPARTMENT OF PUBLIC WORKS NEEDHAM, MA 02492	Job. No. XXXXXX	
DRAFT			NEEDHAM DEPARTMENT OF PUBLIC WORKS ENGINEERING DIVISION	Sheet 1 of 7	
			500 Dedham Avenue, Needham, MA 02492 (781) 455-7550	Dwg. No.	